
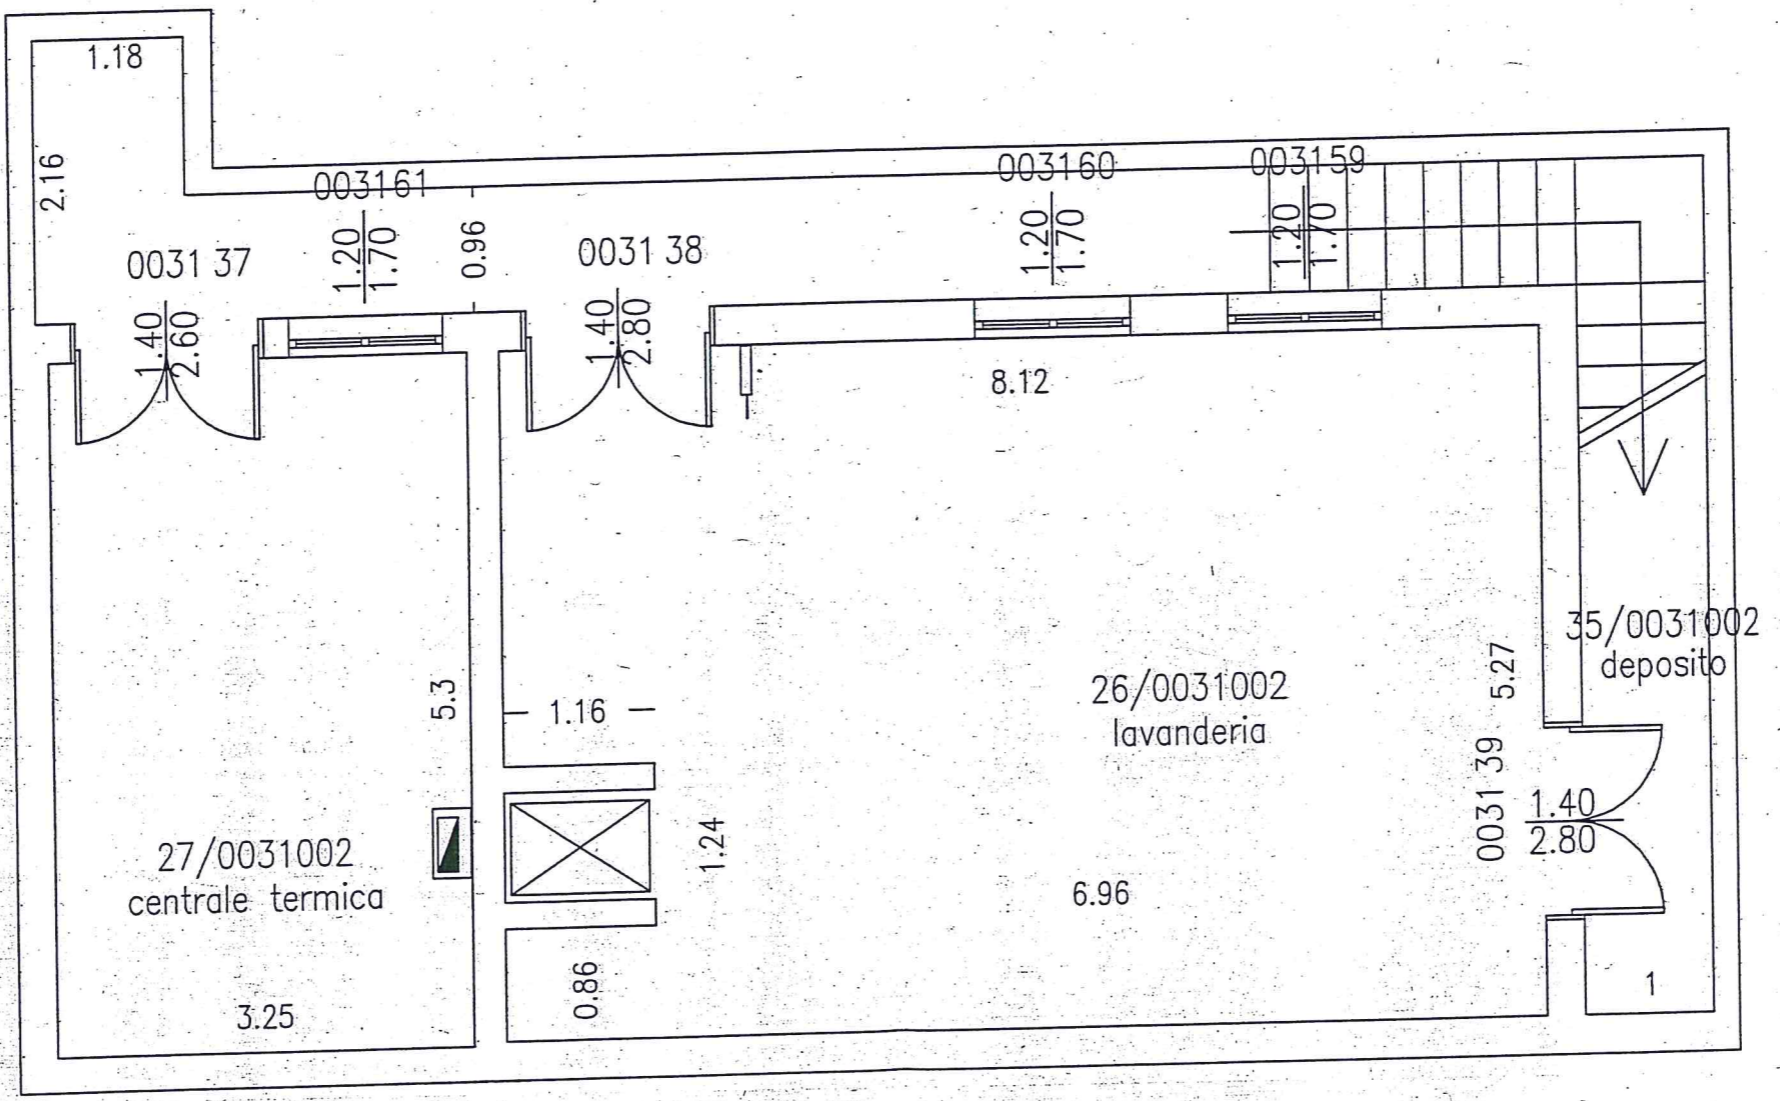


SONCINI
PIANO TERRA

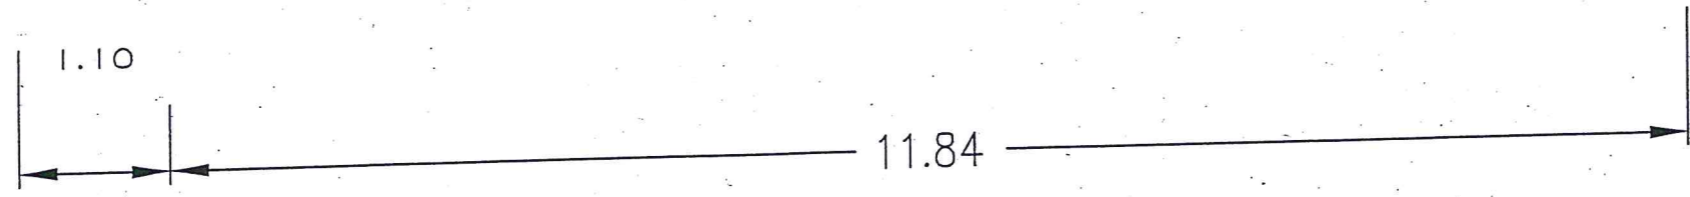

SONCINI
SEMINTERRATO